


PŮDORYS 1.NP
-stávající stav

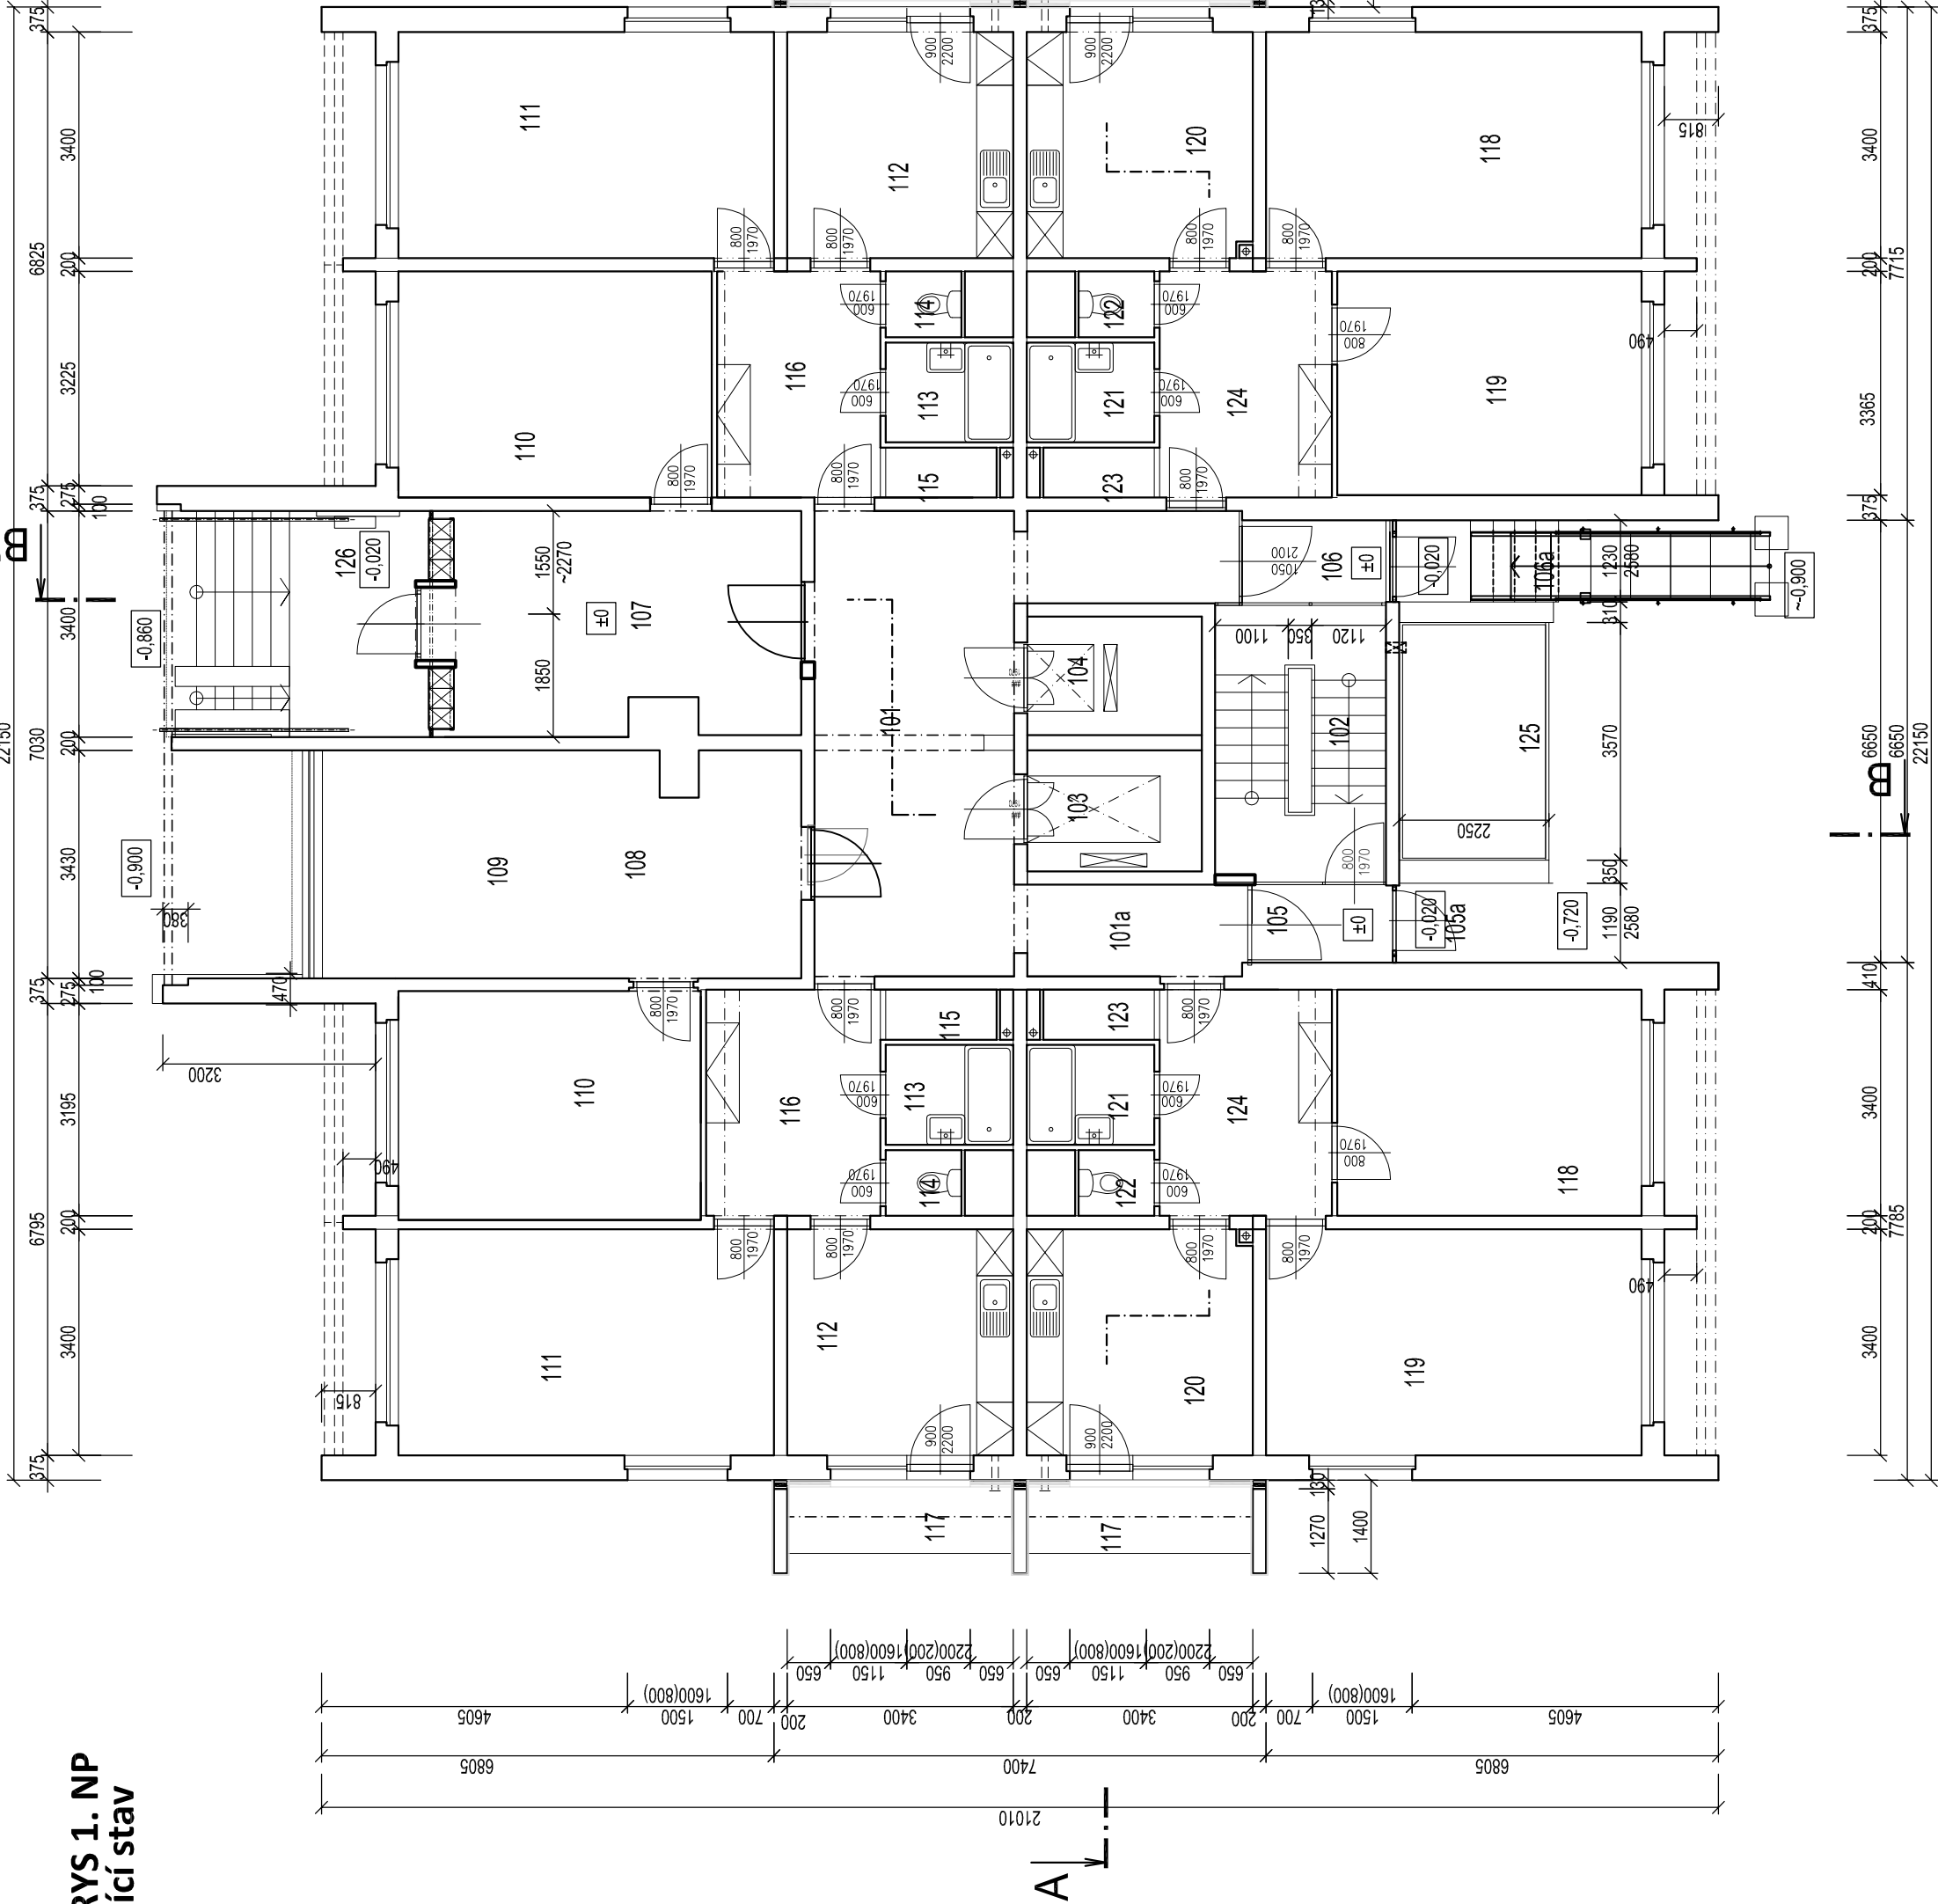

SOUVISEJÍCÍ DOKUMENTACE:
-TEXTOVÁ ČÁST PD
-VÝKRESOVÁ DOKUMENTACE

OZNACENÍ REVIZE	PŘEDMĚT REVIZE	DATUM REVIZE	REVIZI PROVEDL
1	OPRAVA BALKÓNŮ č.p. 1144 ul. BEZRUČOVA, BOHUMÍN		
2			
3			
