



Standardní detaily skrytých příčl (SP)

- napojení na sloup (SL - HEA)
- montážní přípoje střední a koncové části SP

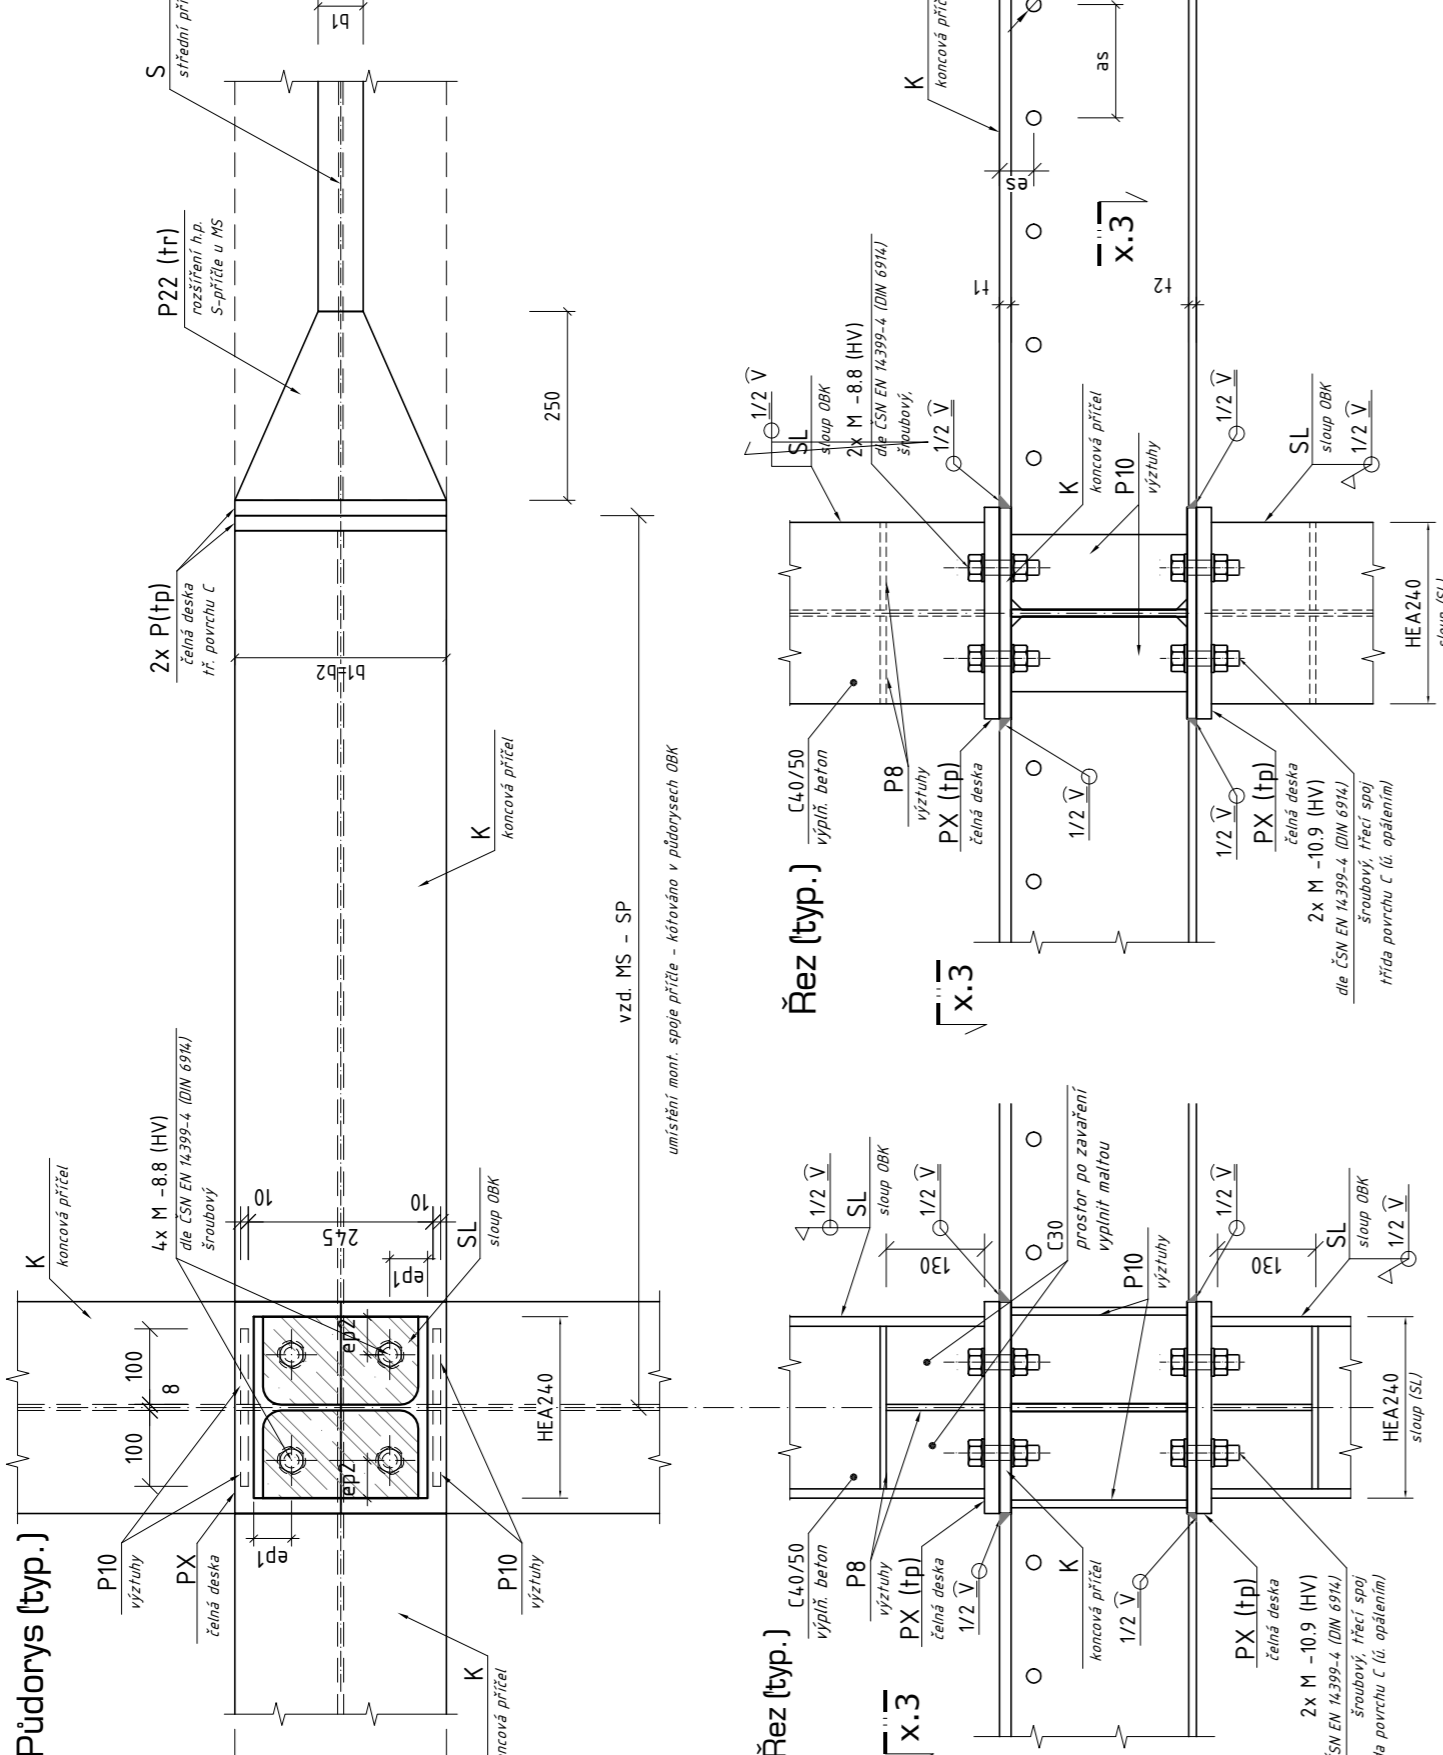

Standardní detaily skrytých příčl (SP)

- napojení na žb sloup (SL1, SL3)

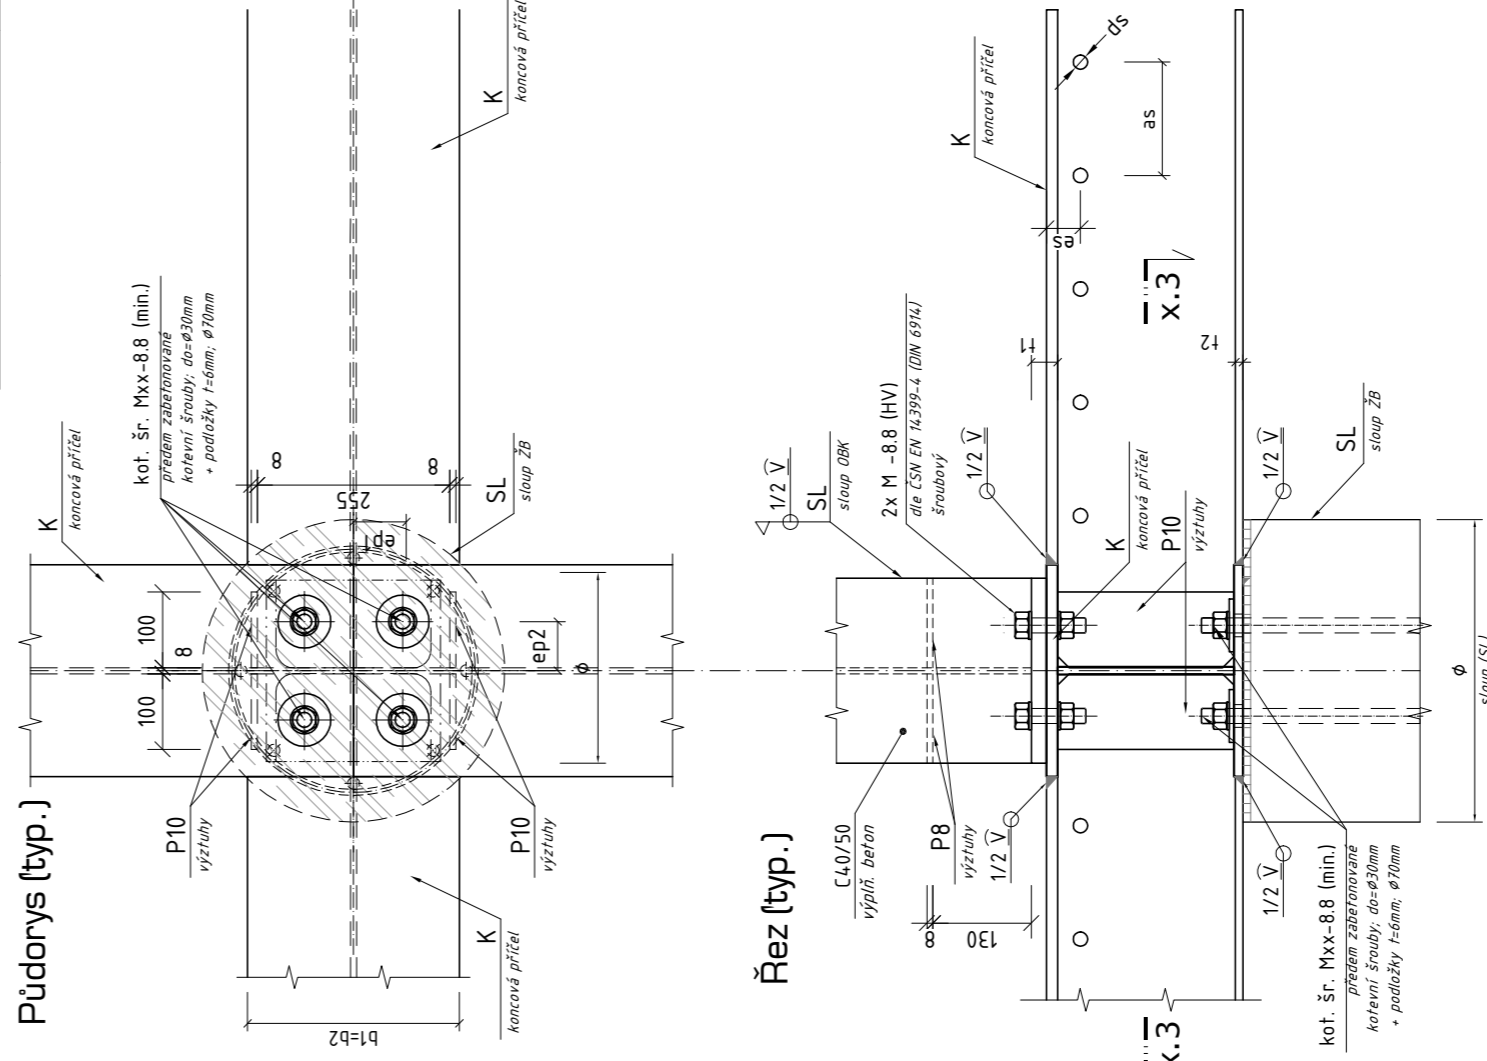

TABULKA - MS: SP (skryté příčle)

spojované	VP Šrouby	bp	tp	e3	e4	e5	p1	tr

TABULKA - MS: SLOUPY HEA

typ	tr	tp	bp	tr	ep1	ep2
